



FRONT ELEVATION
SCALE: 3/16" = 1' - 0"

Total Size :1469 Sq.ft

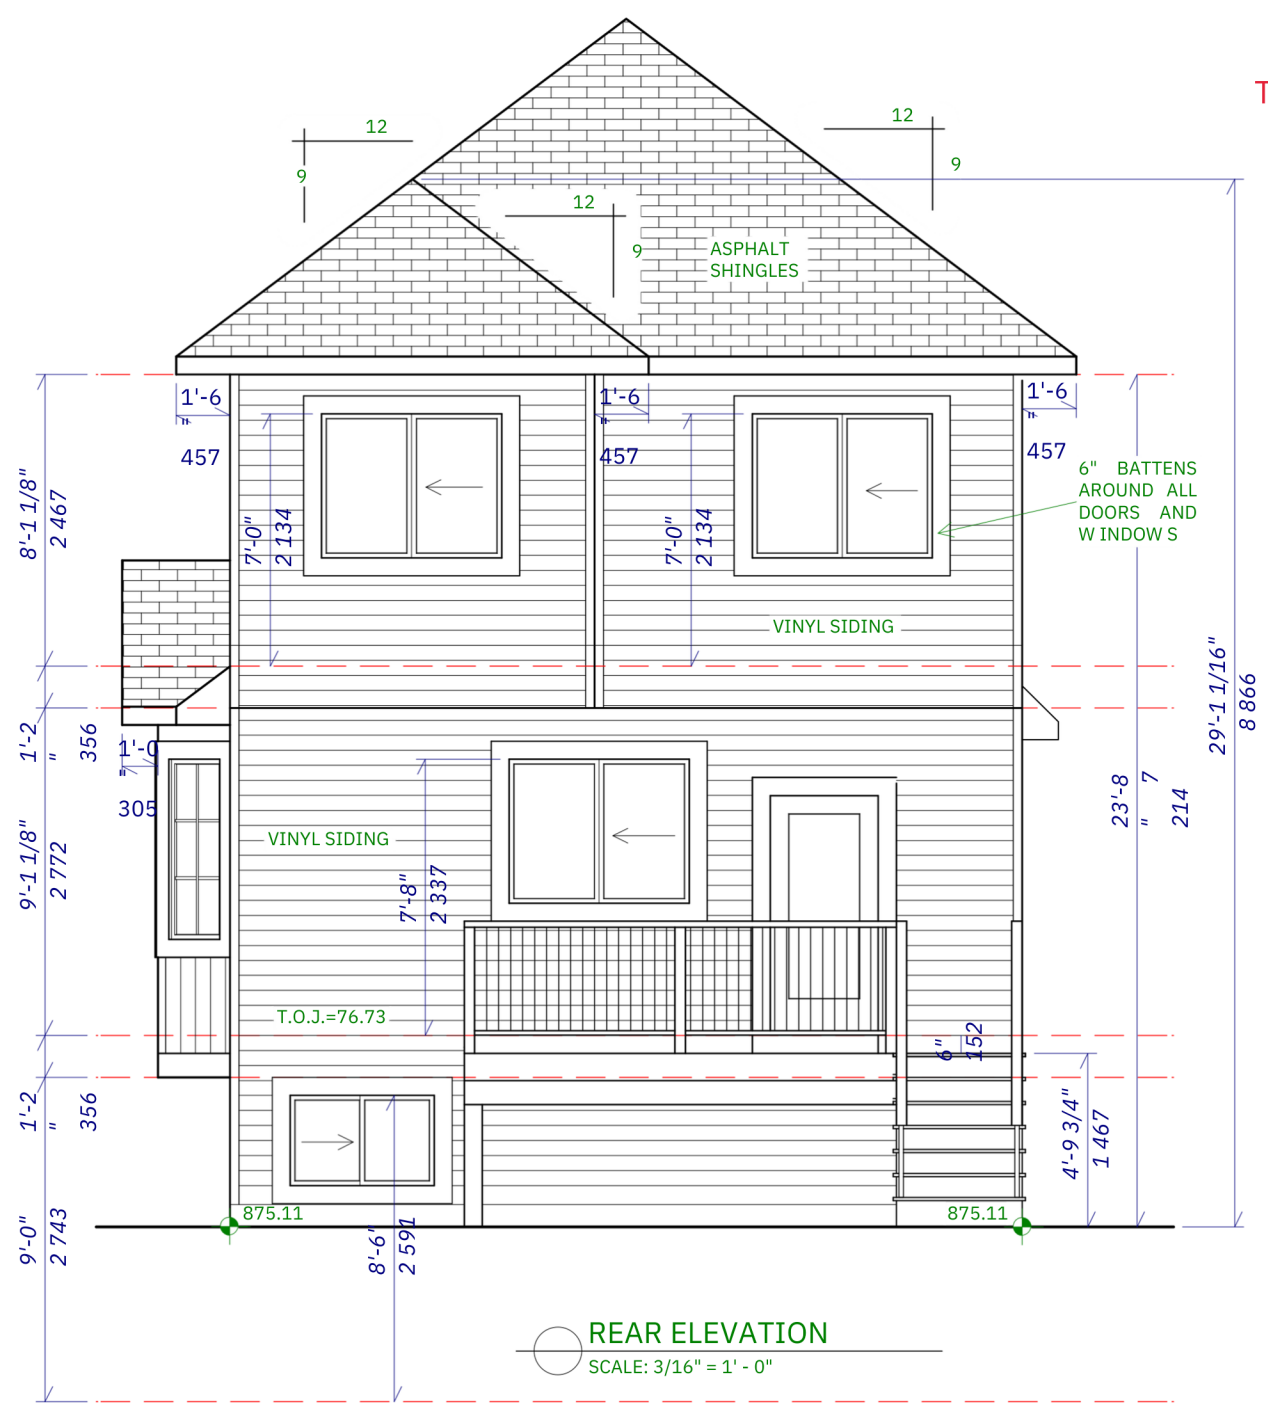


REAR ELEVATION
SCALE: 3/16" = 1' - 0"

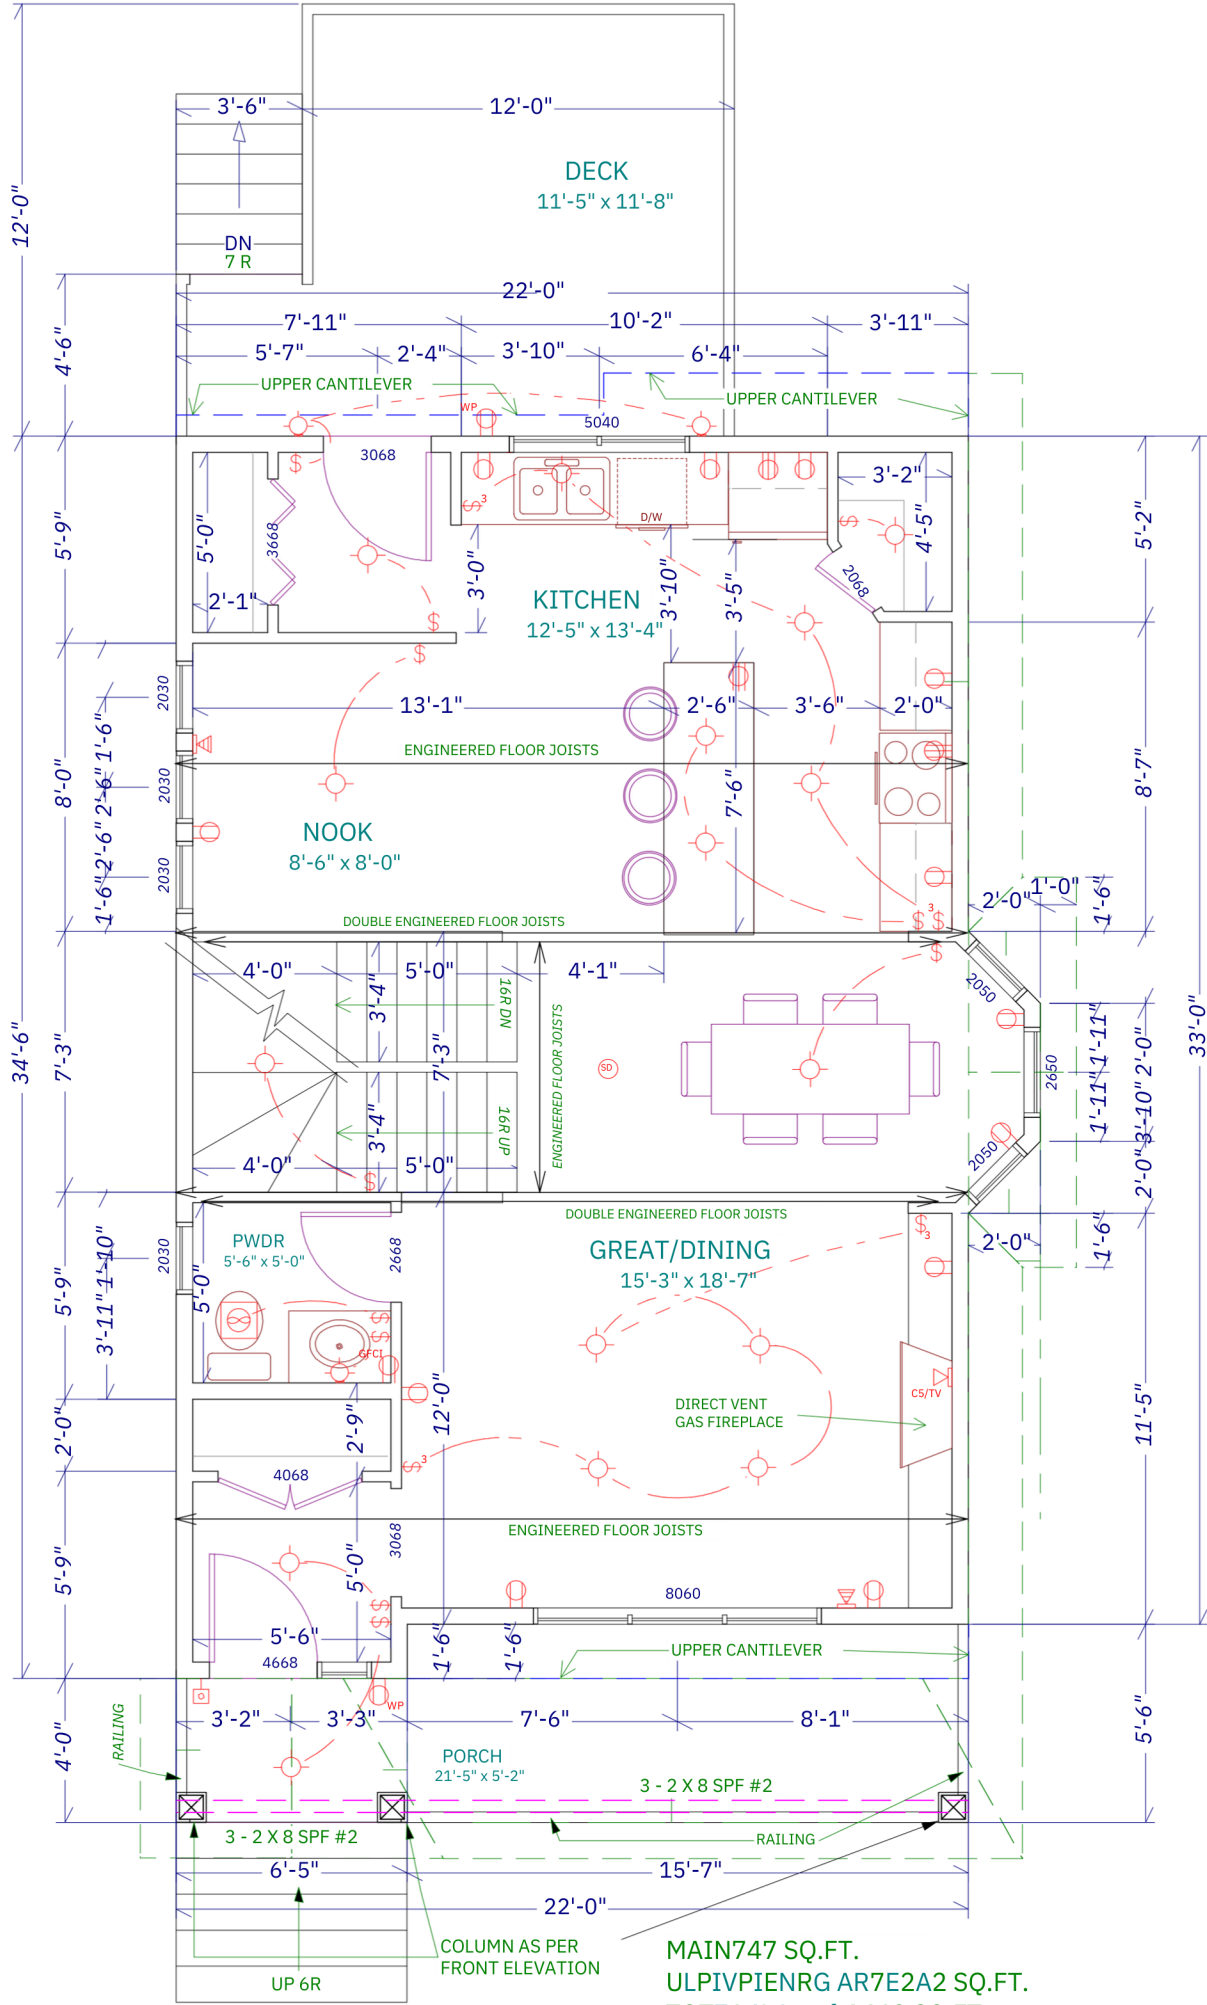

MAIN FLOOR PLAN

SCALE: 3/16" = 1' - 0"

1'-6"

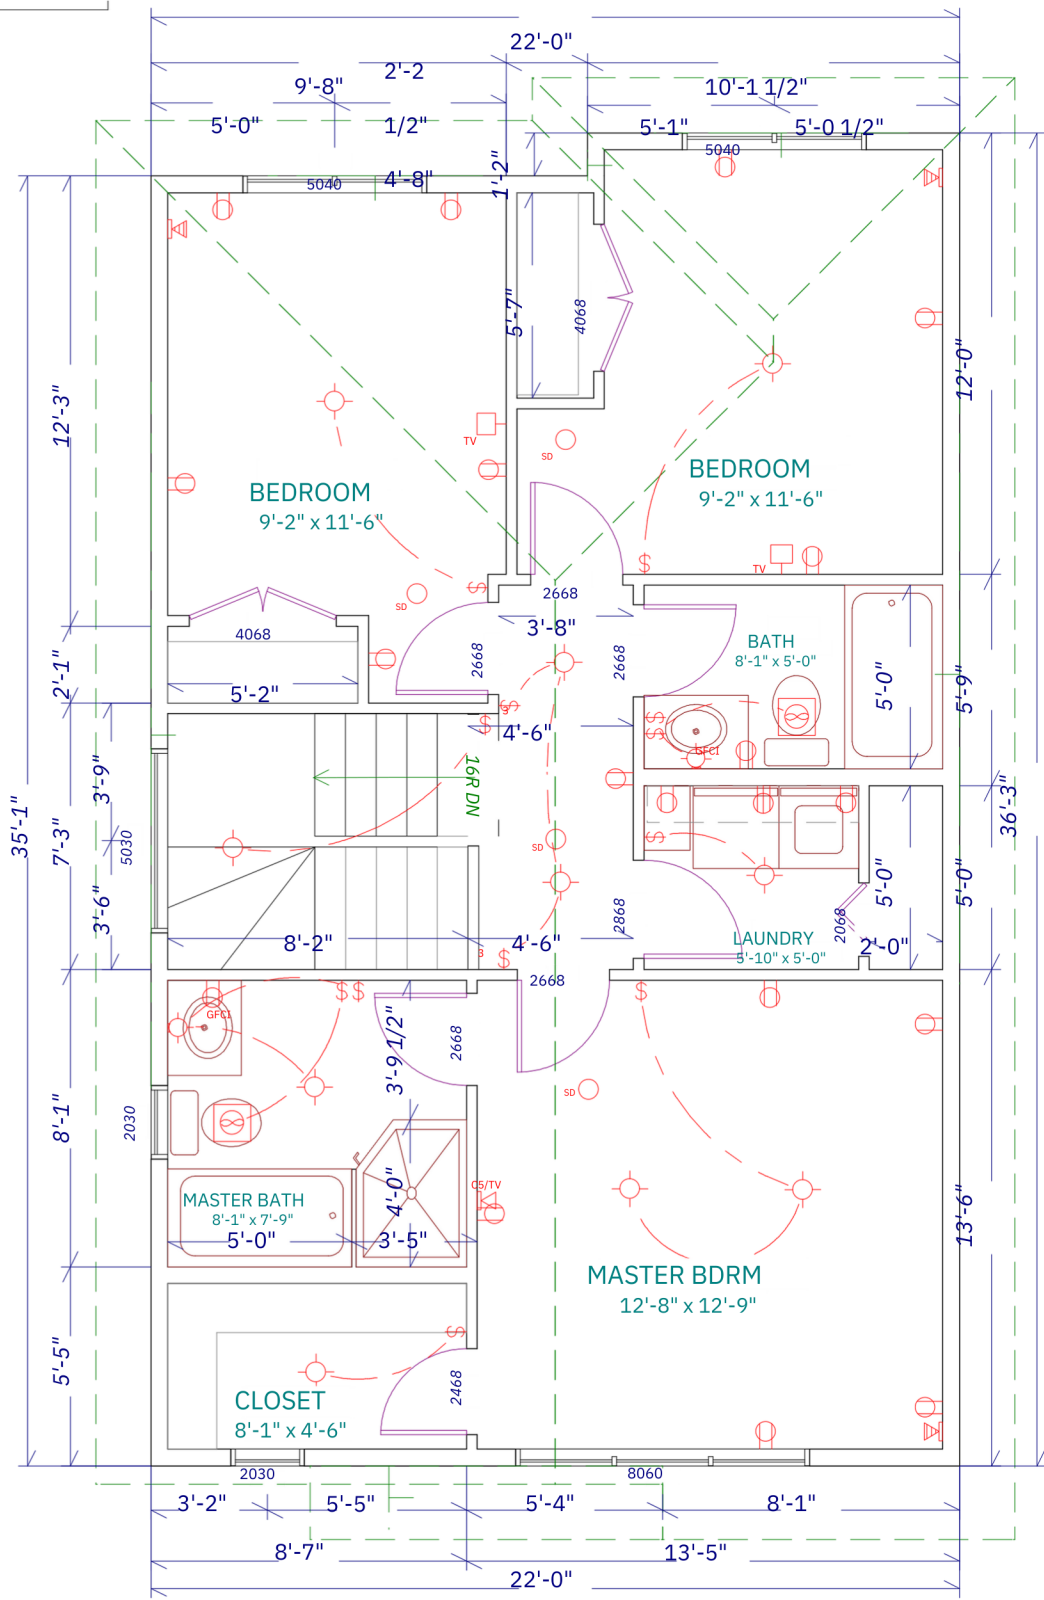

UPPER FLOOR PLAN

SCALE: 3/16" = 1' - 0"