


FRONT ELEVATION



REAR ELEVATION


1'-0 3/16"

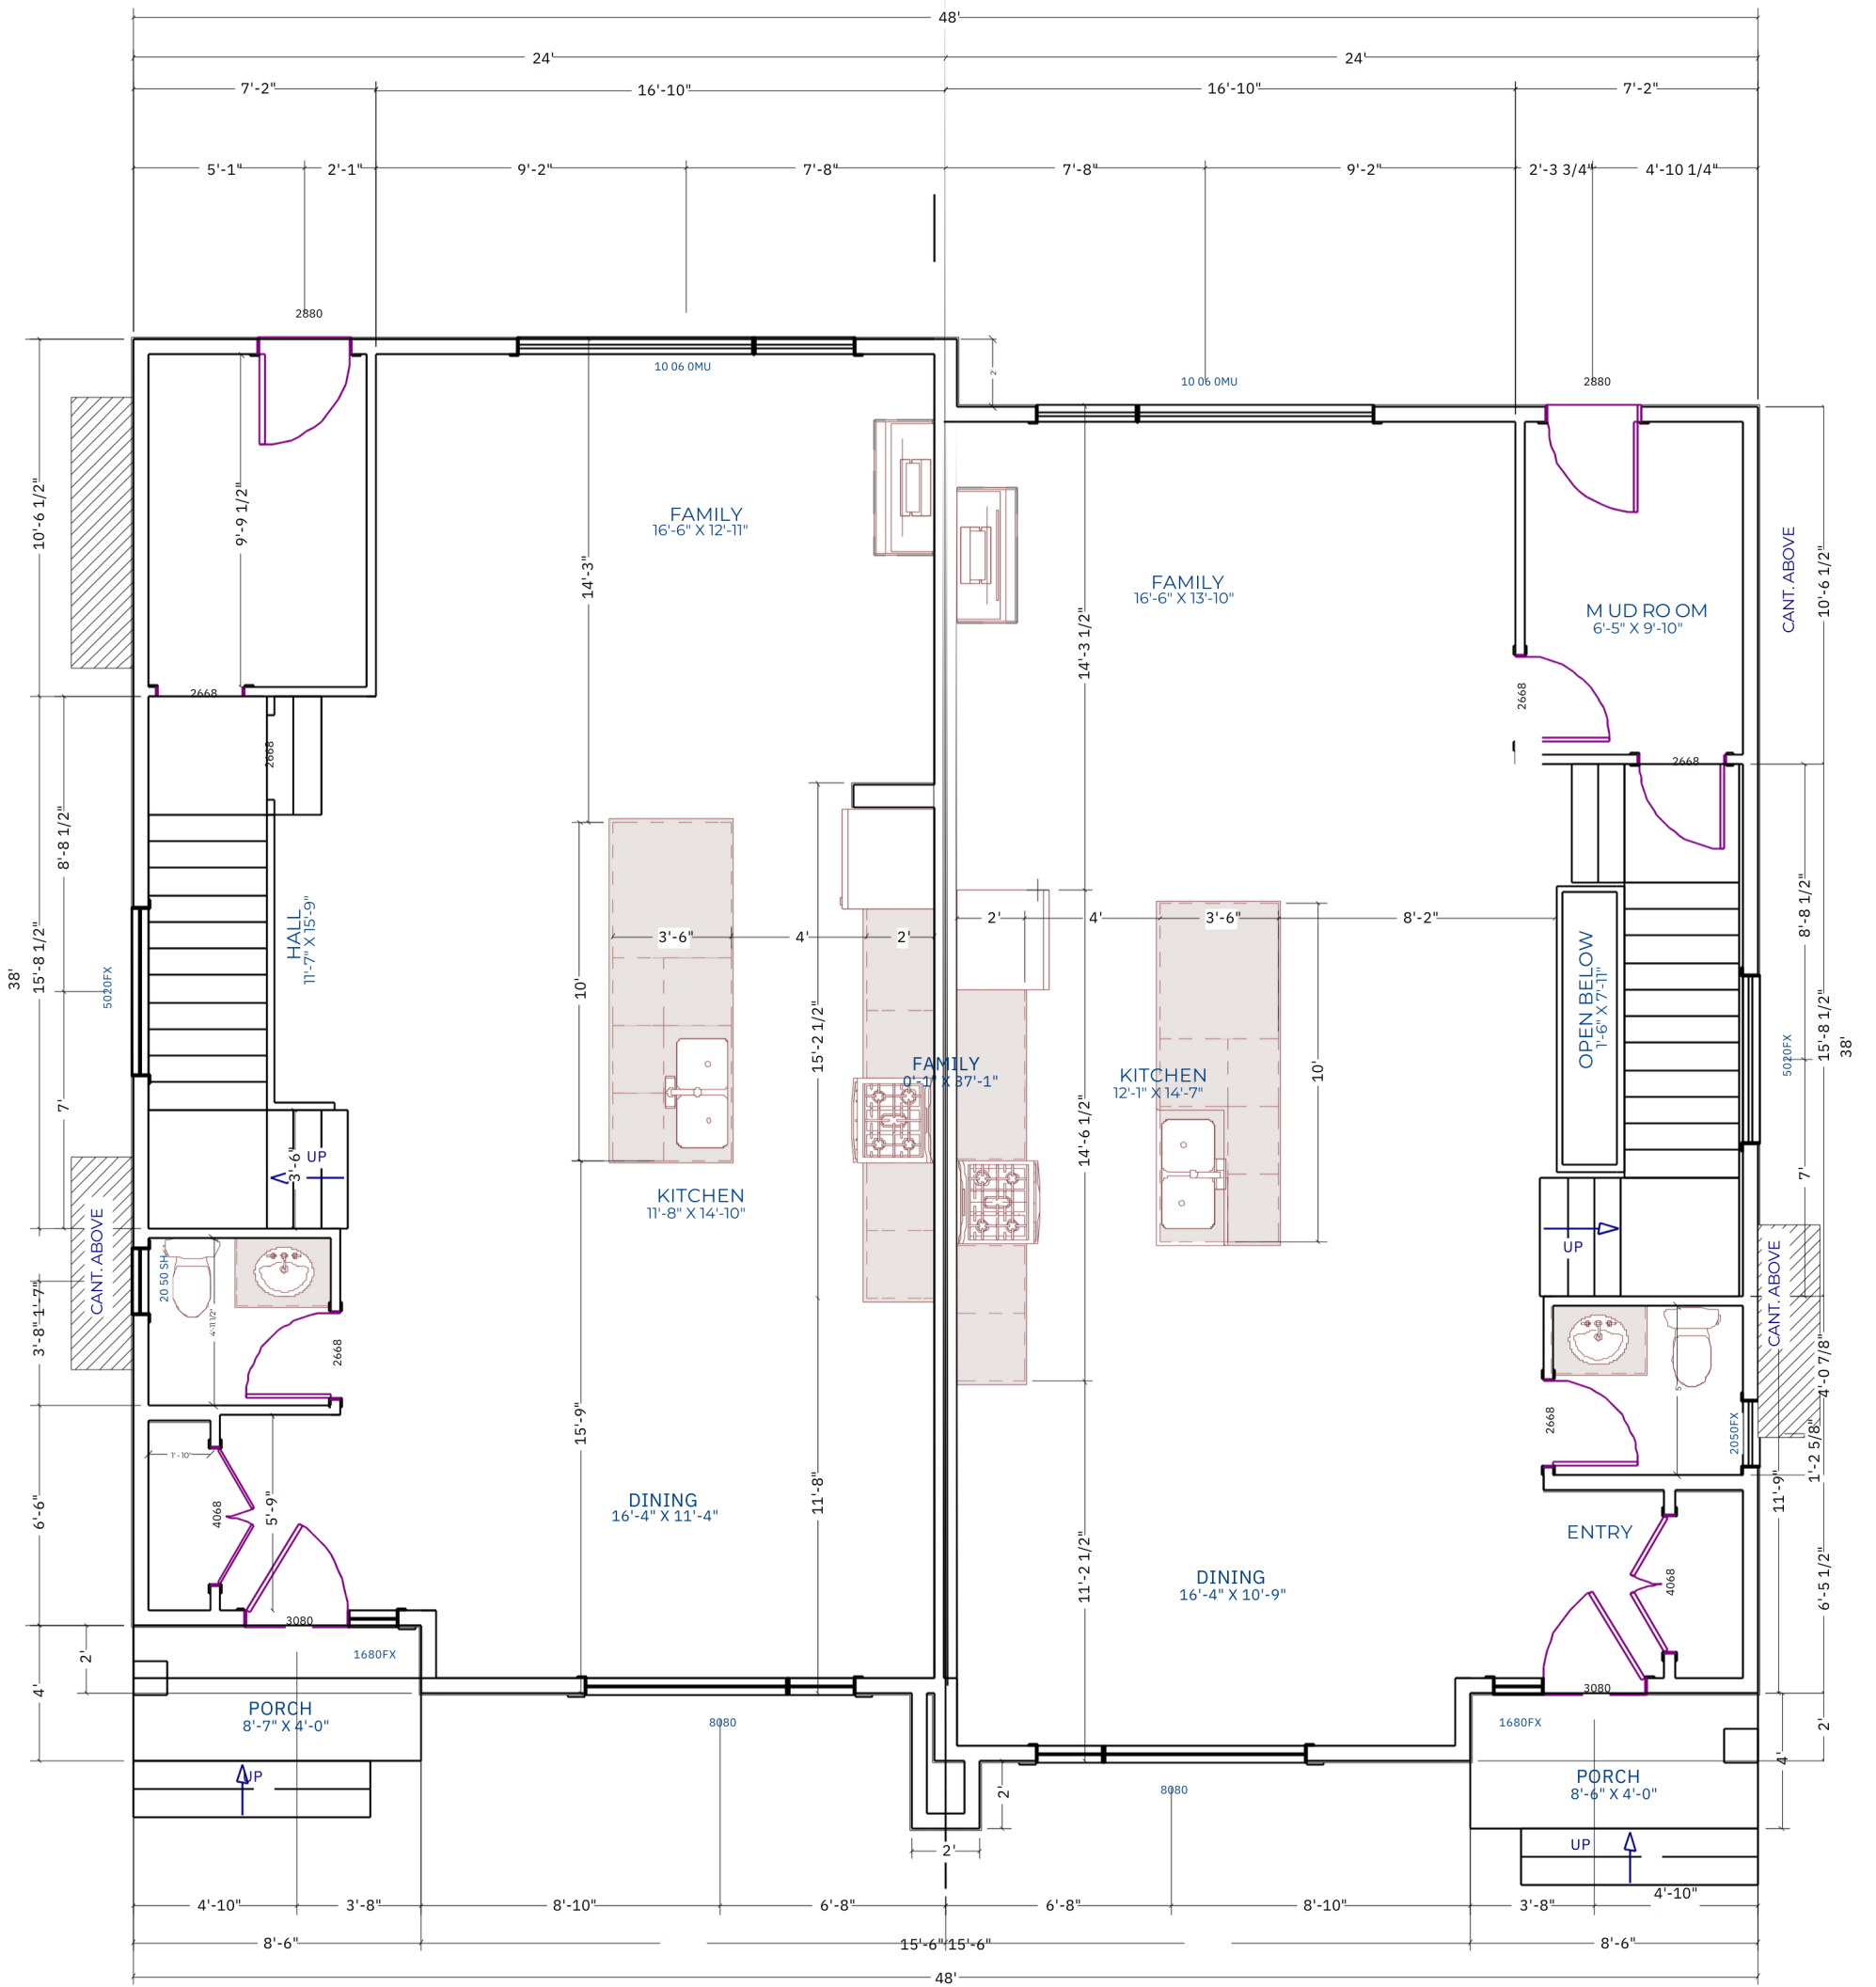

MAIN FLOOR : 935
 SECOND FLOOR : 1007
 TOTAL SQ.FT. : 1942

MAIN FLOOR PLAN

MAIN FLOOR : 935
 SECOND FLOOR : 1007
 TOTAL SQ.FT. : 1942

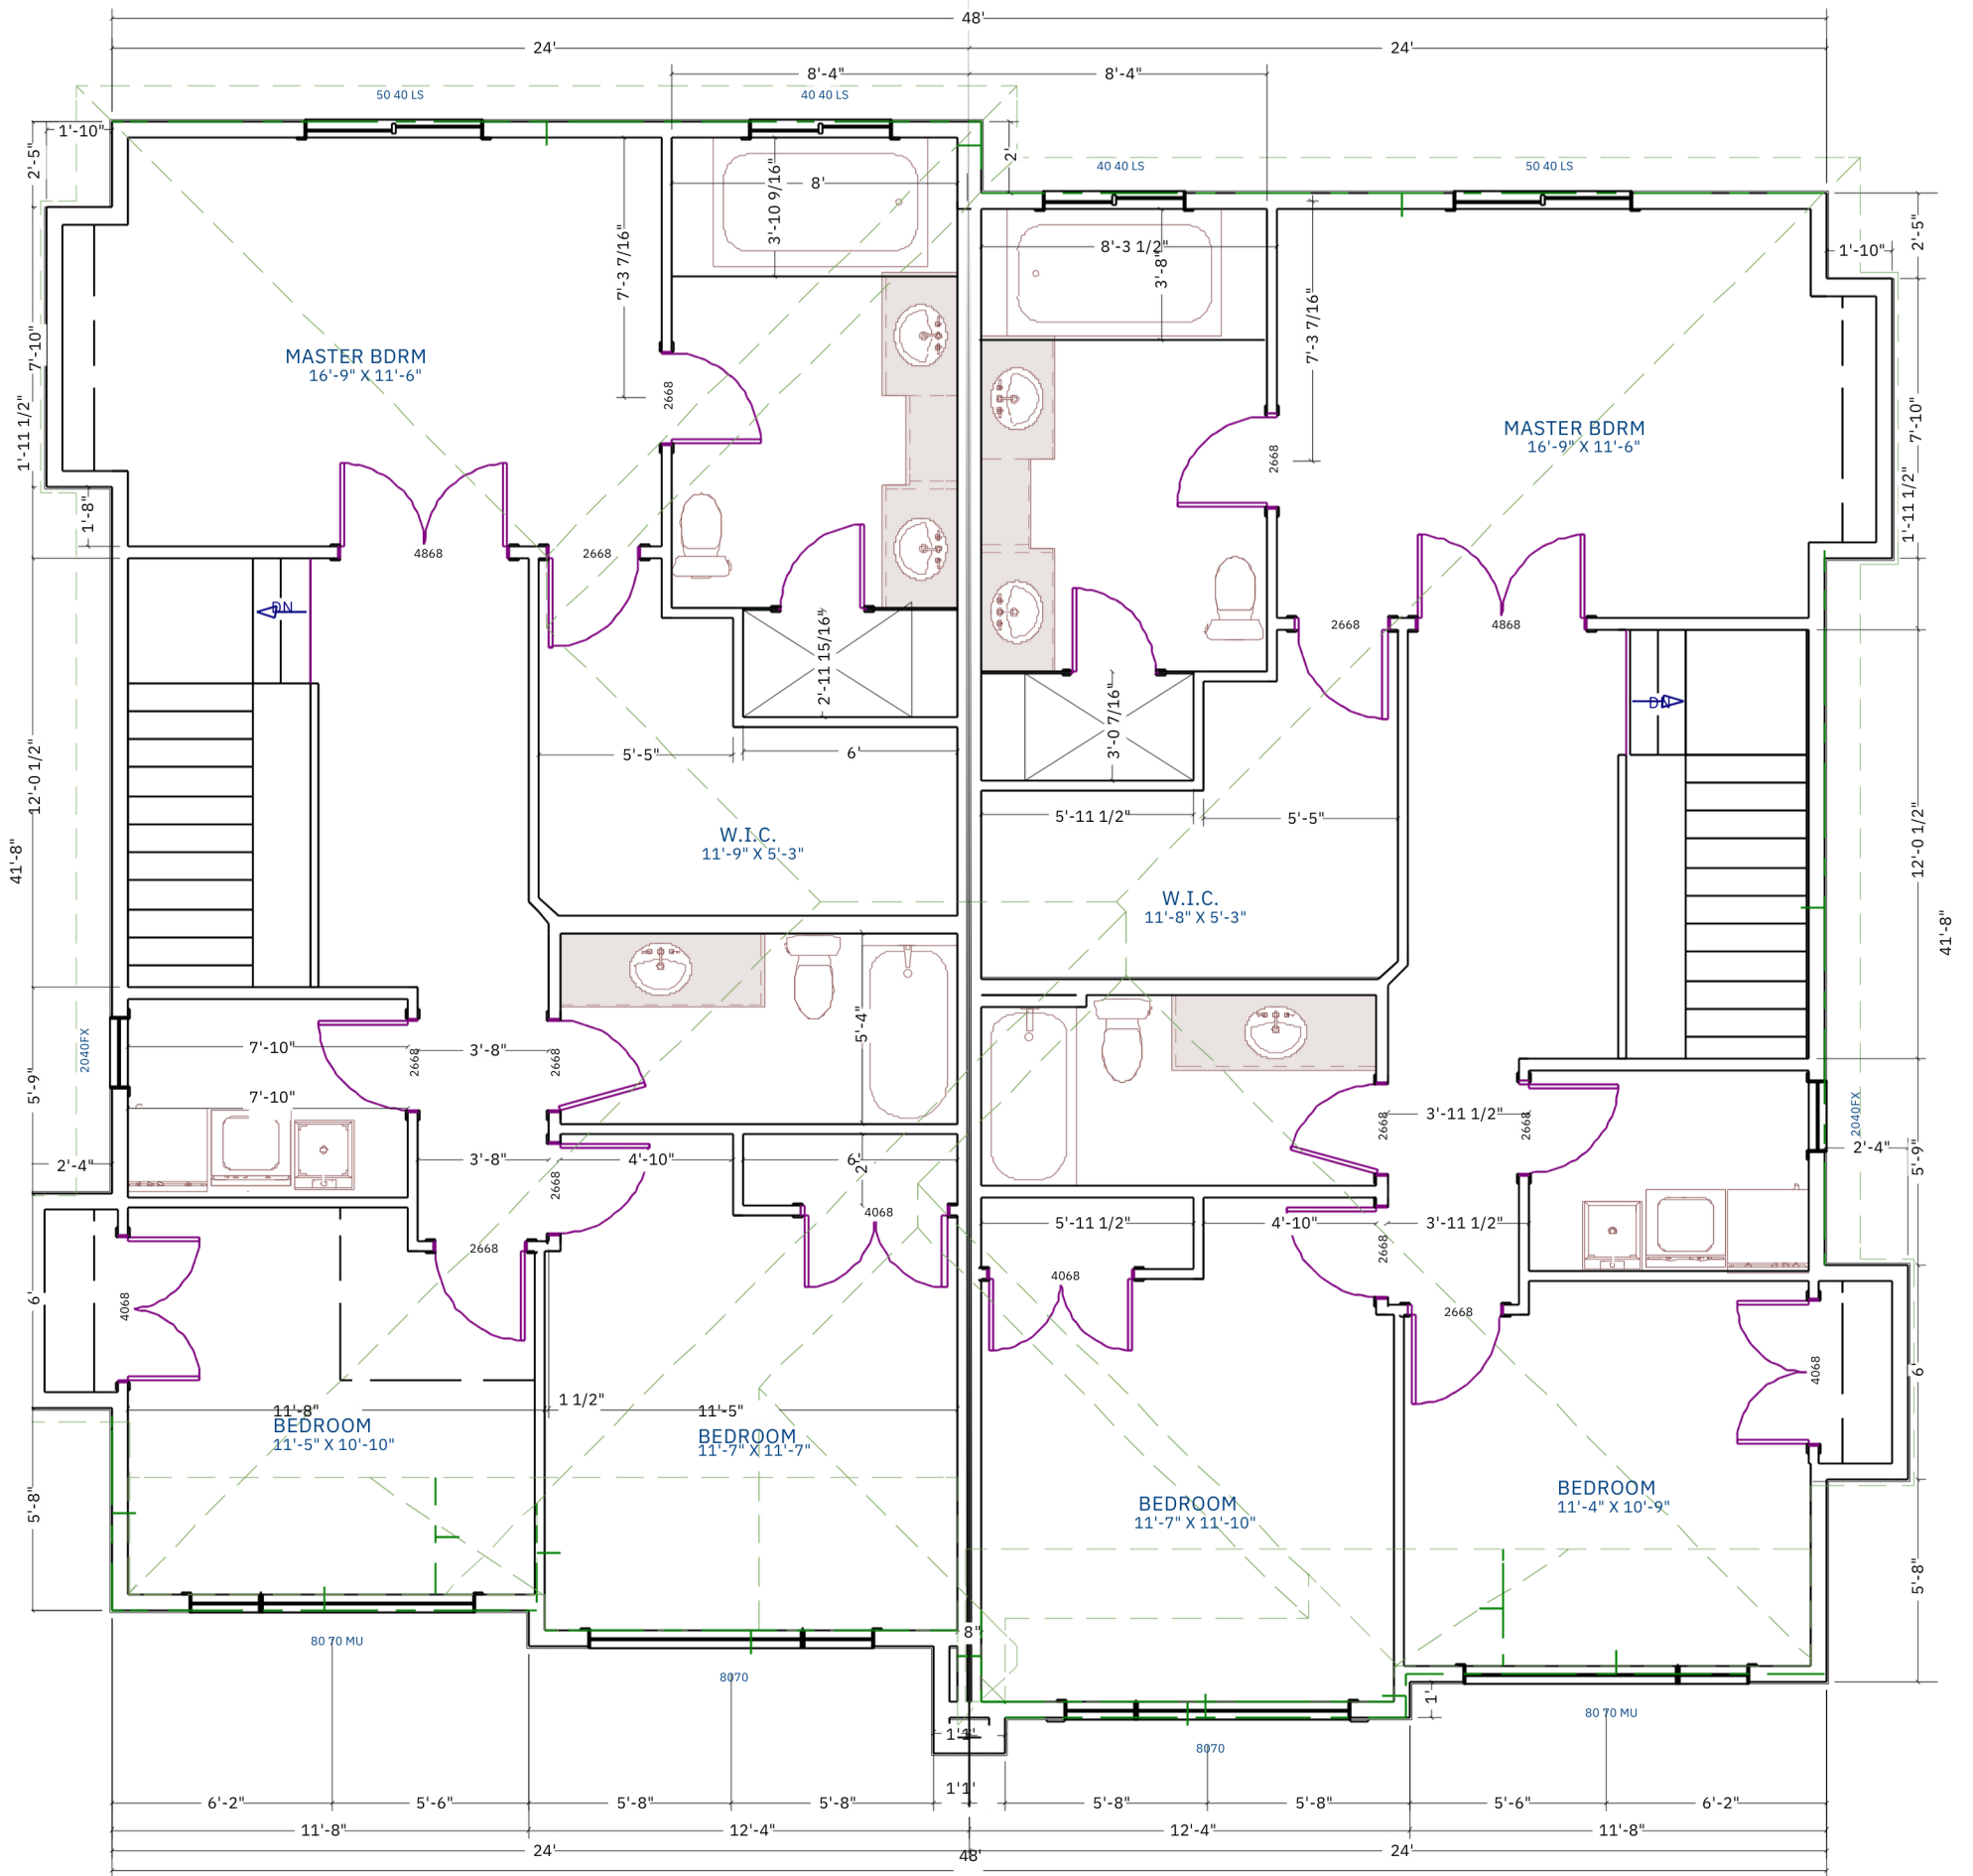

SECOND FLOOR PLAN